


3 THIRD FLOOR PLAN


SCALE: 1/4"=1'-0"

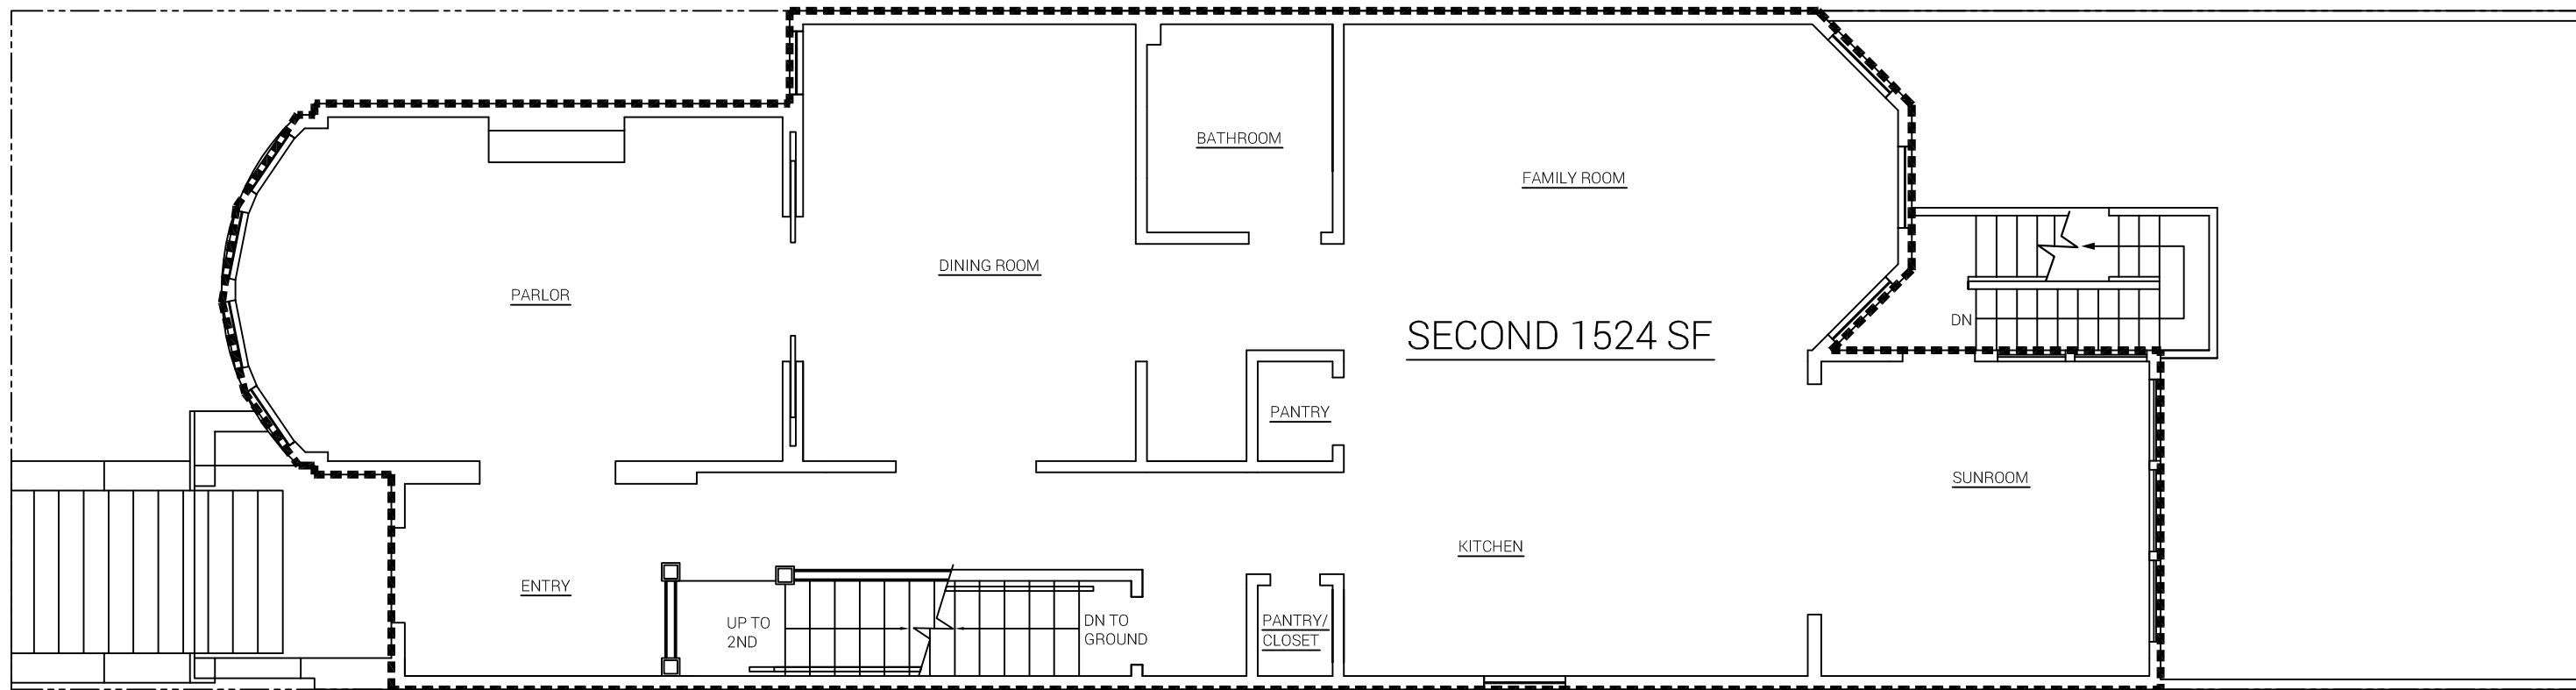

2

SECOND FLOOR PLAN

SCALE: 1/4"=1'-0"

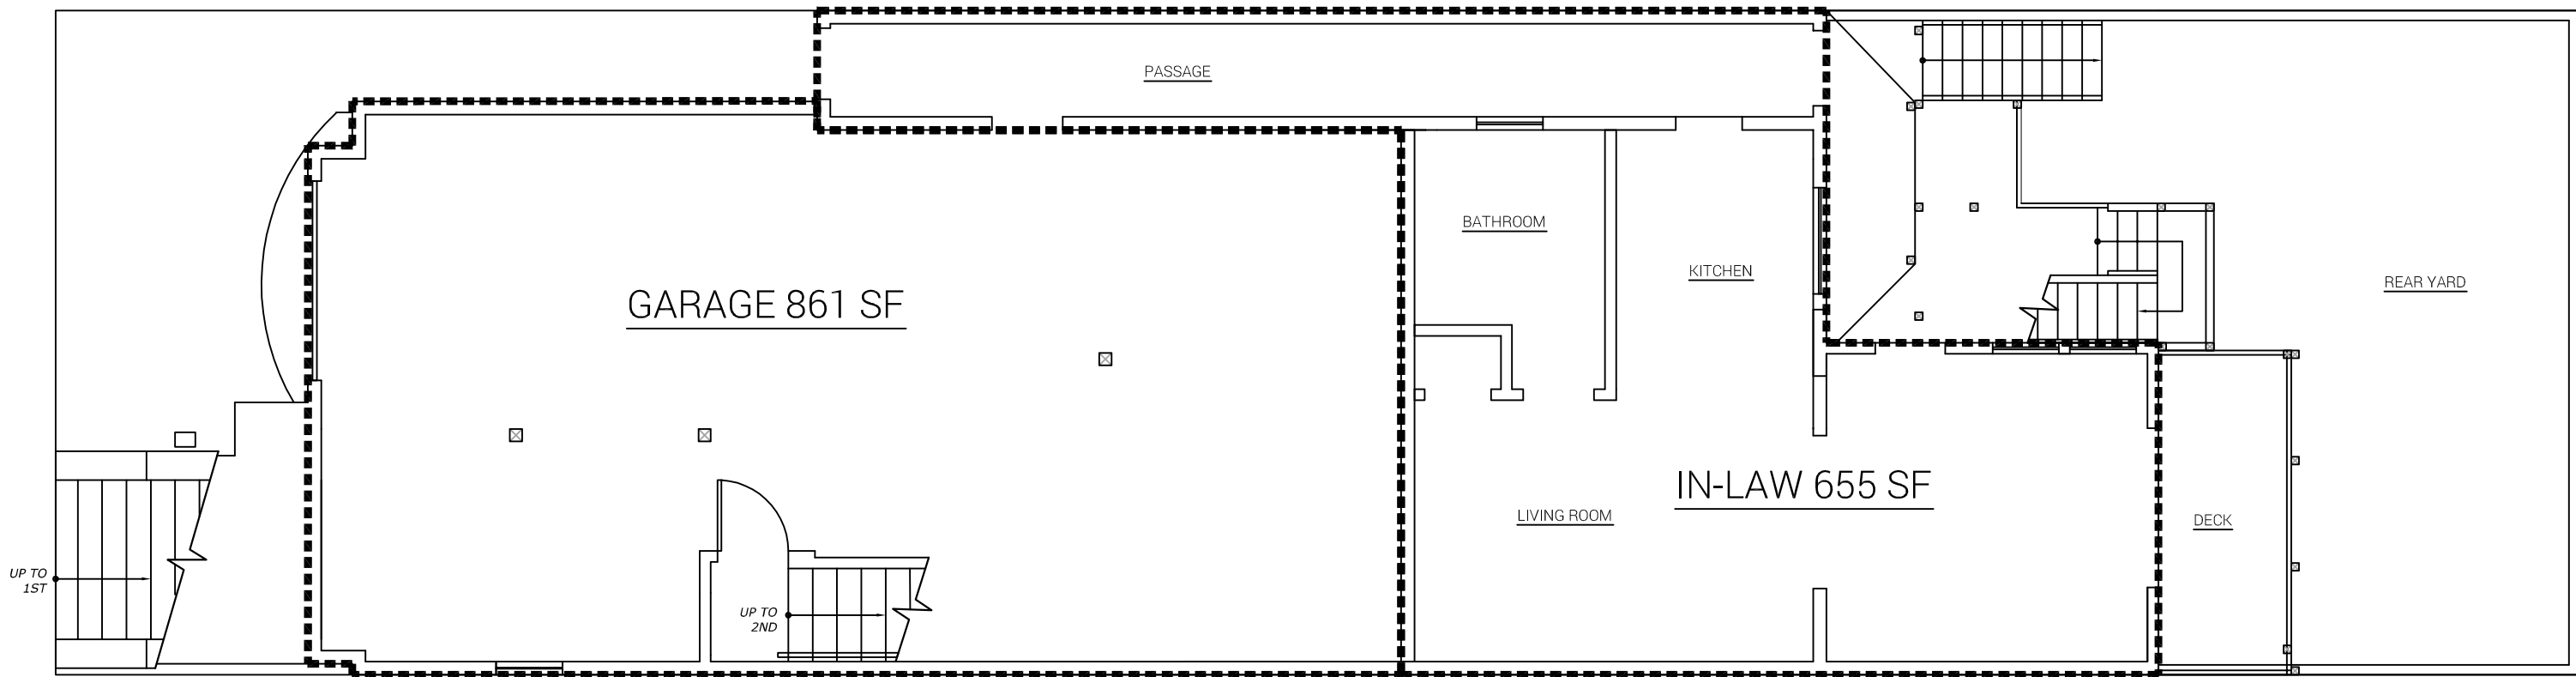

1 FIRST FLOOR PLAN

SCALE: 1/4"=1'-0"